




3D CONCEPT
SCALE: 3/16" = 1'-0"



3D CONCEPT
SCALE: 3/16" = 1'-0"

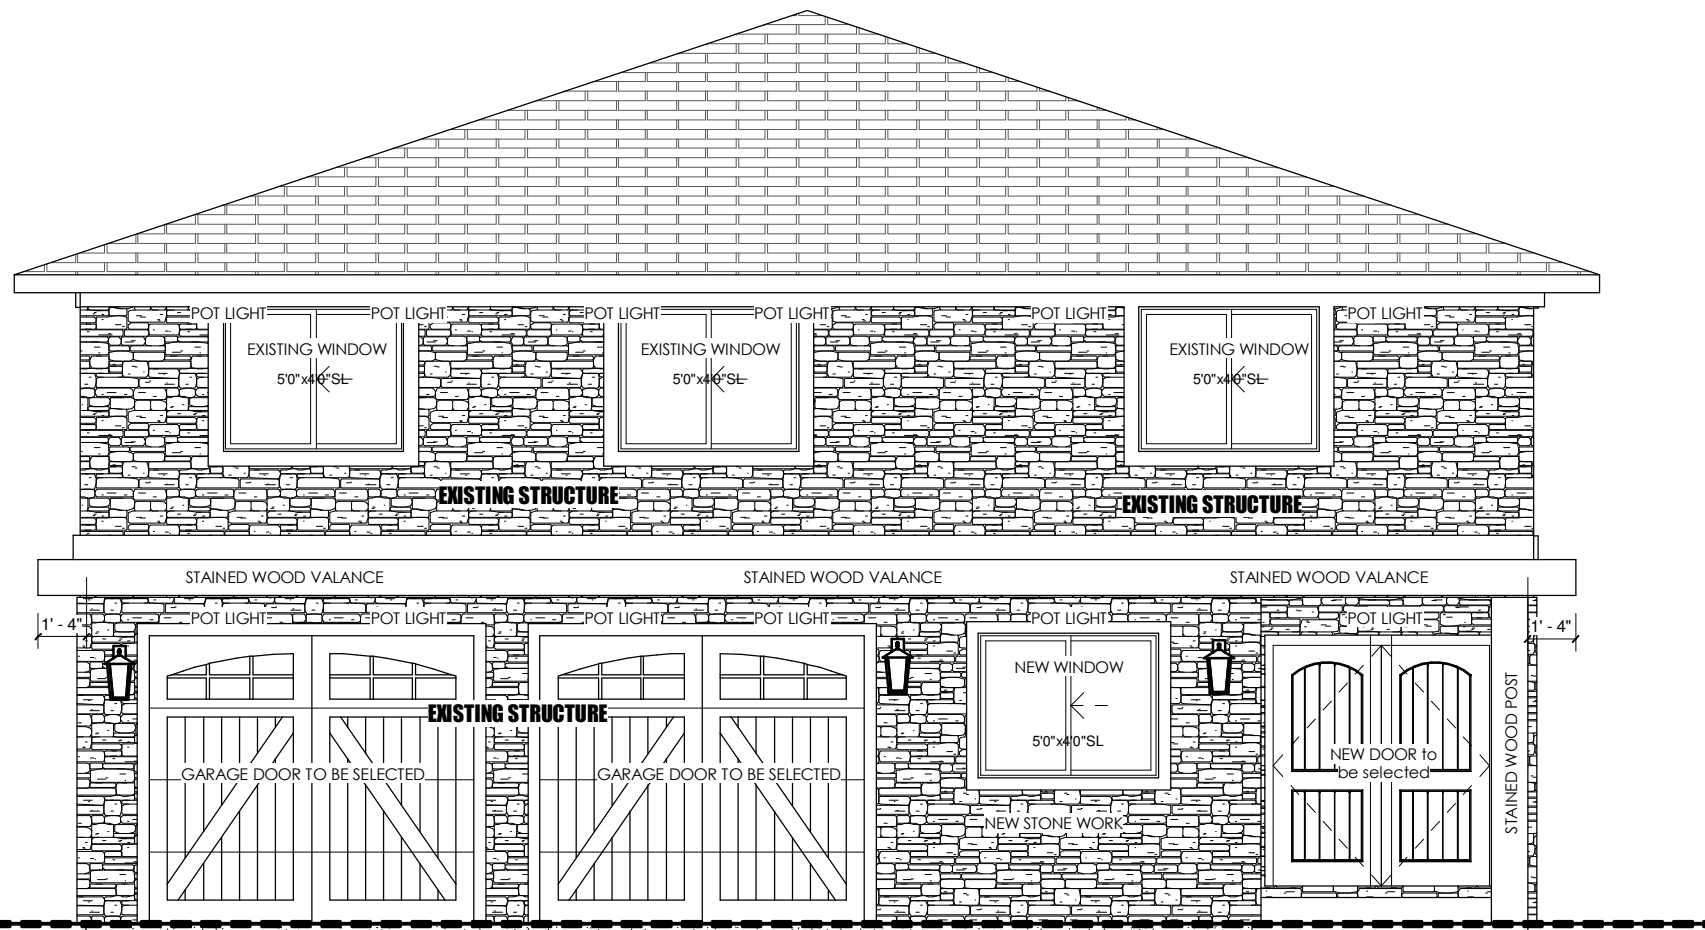

FRONT ELEVATION
SCALE: 3/16" = 1'-0"

| | | | |
|---|--|---|--|
| Project: HOME RENOVATIONS 02/07/2011 8:49:37 AM FIRM NAME AND ADDRESS: JOHN TRINH & ASSOCIATES DESIGN AND DRAFTING PHONE: 403.472.8184 FAX: 403.695.8304 WWW.JOHNTRINH.CA | | PROJECT NAME: LJALJEVIC RESIDENCE 836 WEST CHESTERMERE DRIVE CHESTERMERE, AB | |
| DESIGNER: Author | | JOB #: 00000 | |
| SCALE: 3/16" = 1'-0" | | SHEET: A-4 | |