



**ROUGH 3D CONCEPT 3**

SCALE: NTS

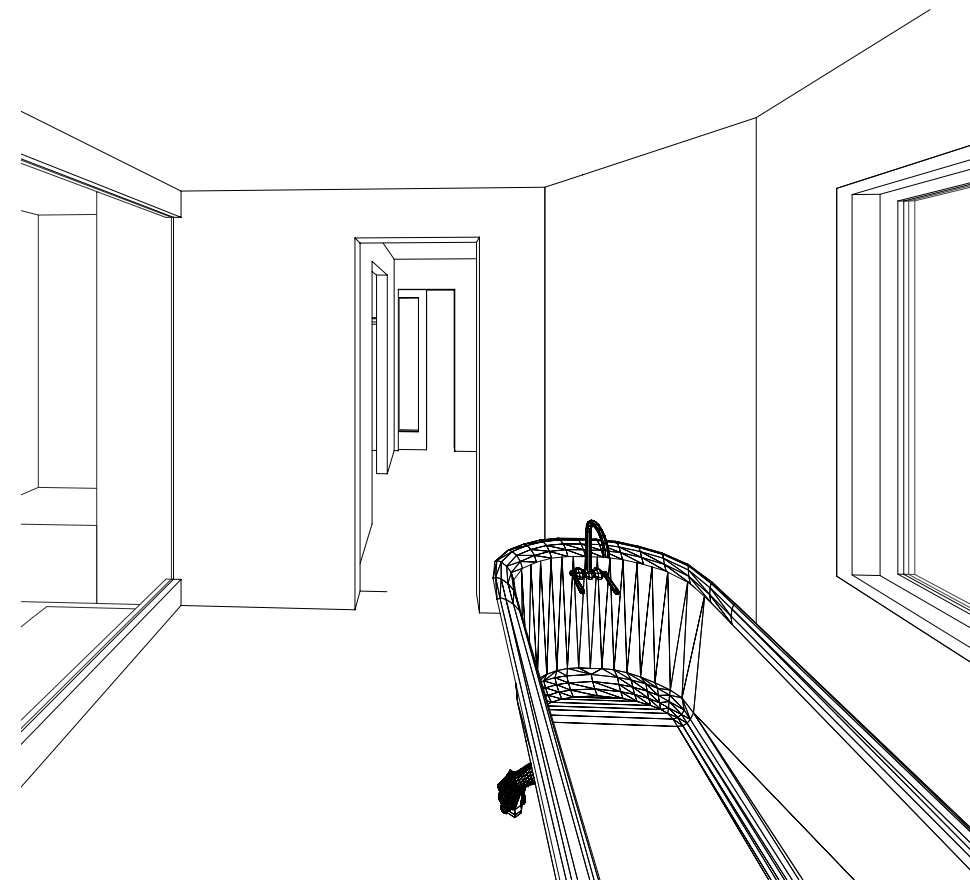

**ROUGH 3D CONCEPT 4**

SCALE: NTS

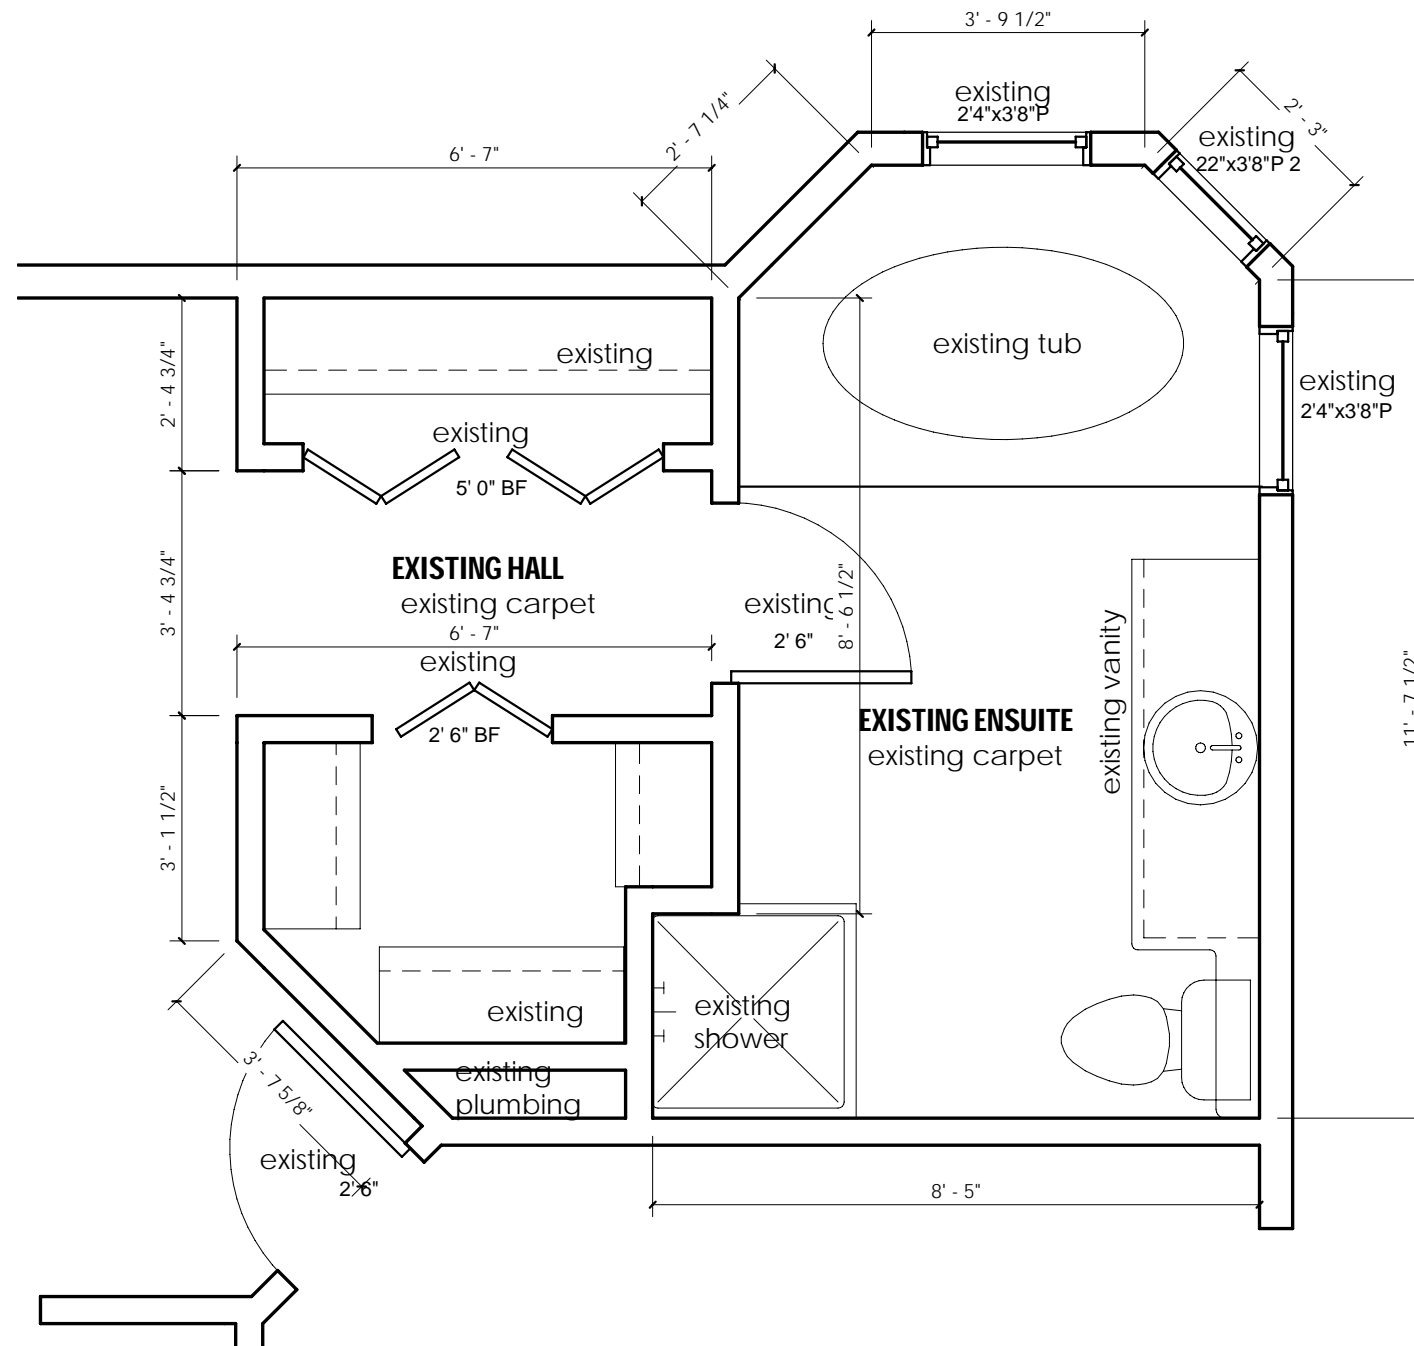

**EXISTING PLAN**

SCALE: 3/8" = 1'-0"

PROJECT NOTES:

COPYRIGHT:  
ALL IDEAS AND DESIGNS REPRESENTED BY  
THIS DRAWING ARE OWNED BY JTA AND  
WERE CREATED FOR USE IN A SPECIFIED  
PROJECT. NONE OF THE IDEAS AND/OR  
DESIGNS MAY BE USED BY, OR DISCLOSED  
TO, ANY OTHER PERSON OR ORGANIZATION  
FOR ANY PURPOSE WITHOUT THE WRITTEN  
PERMISSION

Project:

**EN SUITE RENOVATION**

STATUS:

\*

SIGNATURES:

**X** \_\_\_\_\_

PRINTED: 17/08/2010 8:13:57 AM

FIRM NAME AND ADDRESS:

**JOHN TRINH & ASSOCIATES**

WWW.JOHNTRINH.CA

PHONE: 403-472-8184

PROJECT NAME:

DESIGNER:

M.Deasty

JOB #:

10539

SCALE:

SHEET:

2 / 12